

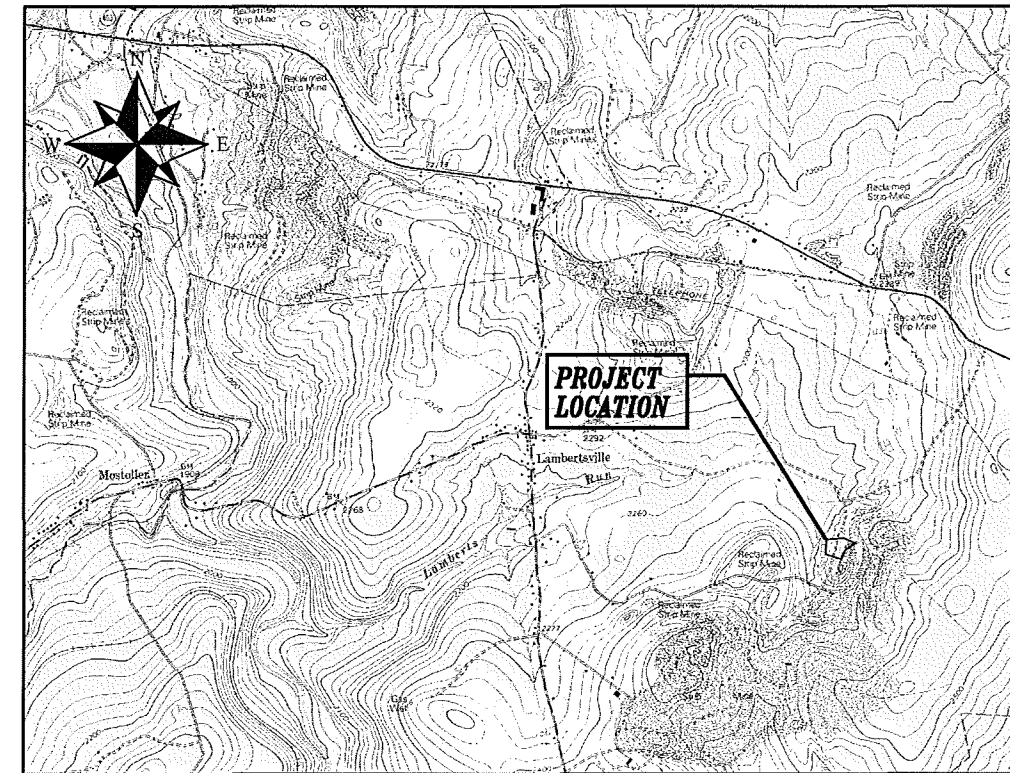


**FLIGHT 93 AMD REHAB  
GROWING GREENER  
STONYCREEK TOWNSHIP  
SOMERSET COUNTY, PENNSYLVANIA**

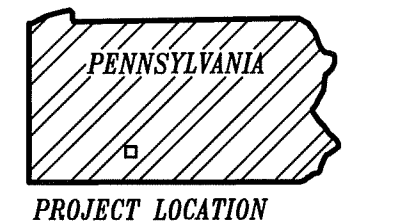

**Sponsored By**  
**PA DEPARTMENT OF ENVIRONMENTAL PROTECTION**  
**UNITED STATES PARK SERVICE**

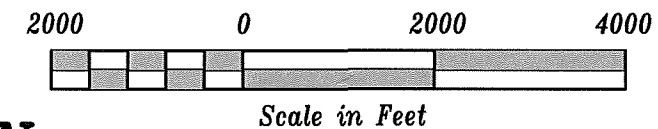

**Prepared By**  
**UNITED STATES DEPARTMENT OF AGRICULTURE**  
**NATURAL RESOURCES CONSERVATION SERVICE**  
**PENNSYLVANIA ASSN OF CONSERVATION DISTRICTS**  
**TECHNICAL ASSISTANCE GRANT PROGRAM**

**2012**


**INDEX**

1. TITLE SHEET
2. EXISTING PLAN VIEW
3. EXISTING PLAN VIEW
4. FINAL PLAN VIEW
5. FINAL PLAN VIEW
6. GRADING PLAN
7. PROFILES
8. PROFILES
9. SECTIONS
10. SECTIONS

Designed By	Approved By
Drawn By	Title
Reviewed	Title
Checked	Title
<i>E. ROBERTSON</i>	
<i>E. ROBERTSON</i>	
<i>PL</i>	<i>7/12</i>




**FLIGHT 93  
AMD REHAB  
SOMERSET COUNTY, PENNSYLVANIA  
TITLE SHEET**

 


Scale in Feet

Designed By	<u>E. ROBERTSON</u>	Drawn By	<u>E. ROBERTSON</u>	Reviewed By	<u>ER</u>	Checked By	<u>ER</u>
Date	<u>07/12</u>	Date	<u>07/12</u>	Date	<u>7/12</u>	Date	<u>   </u>
Approved By	<u>   </u>	Title	<u>   </u>	Title	<u>   </u>	Title	<u>   </u>

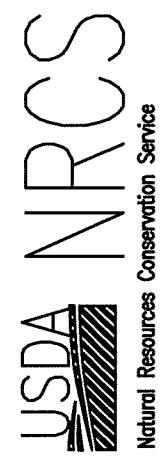

**FLIGHT 93  
AND REHAB  
SOMERSET COUNTY, PENNSYLVANIA  
EXISTING PLAN**

Drawing No. F83PLOT  
Sheet No. 2 of 10

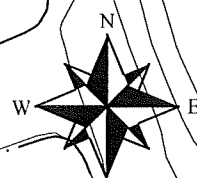

W.L.  
4'

W.L. 2343.3  
3' DEEP

W.L. 2311.5






Scale in Feet

Designed by	<u>E. ROBERTSON</u>	Date	<u>07/12</u>
Drawn by	<u>E. ROBERTSON</u>	Title	<u>07/12</u>
Reviewed	<u>ER</u>	Sheet	<u>7/2</u>
Checked	<u>ER</u>		



**FLIGHT 93  
AMD REHAB**  
SOMERSET COUNTY, PENNSYLVANIA  
**EXISTING PLAN**

Drawing No. F83PLOT  
Sheet No. 9 of 10

 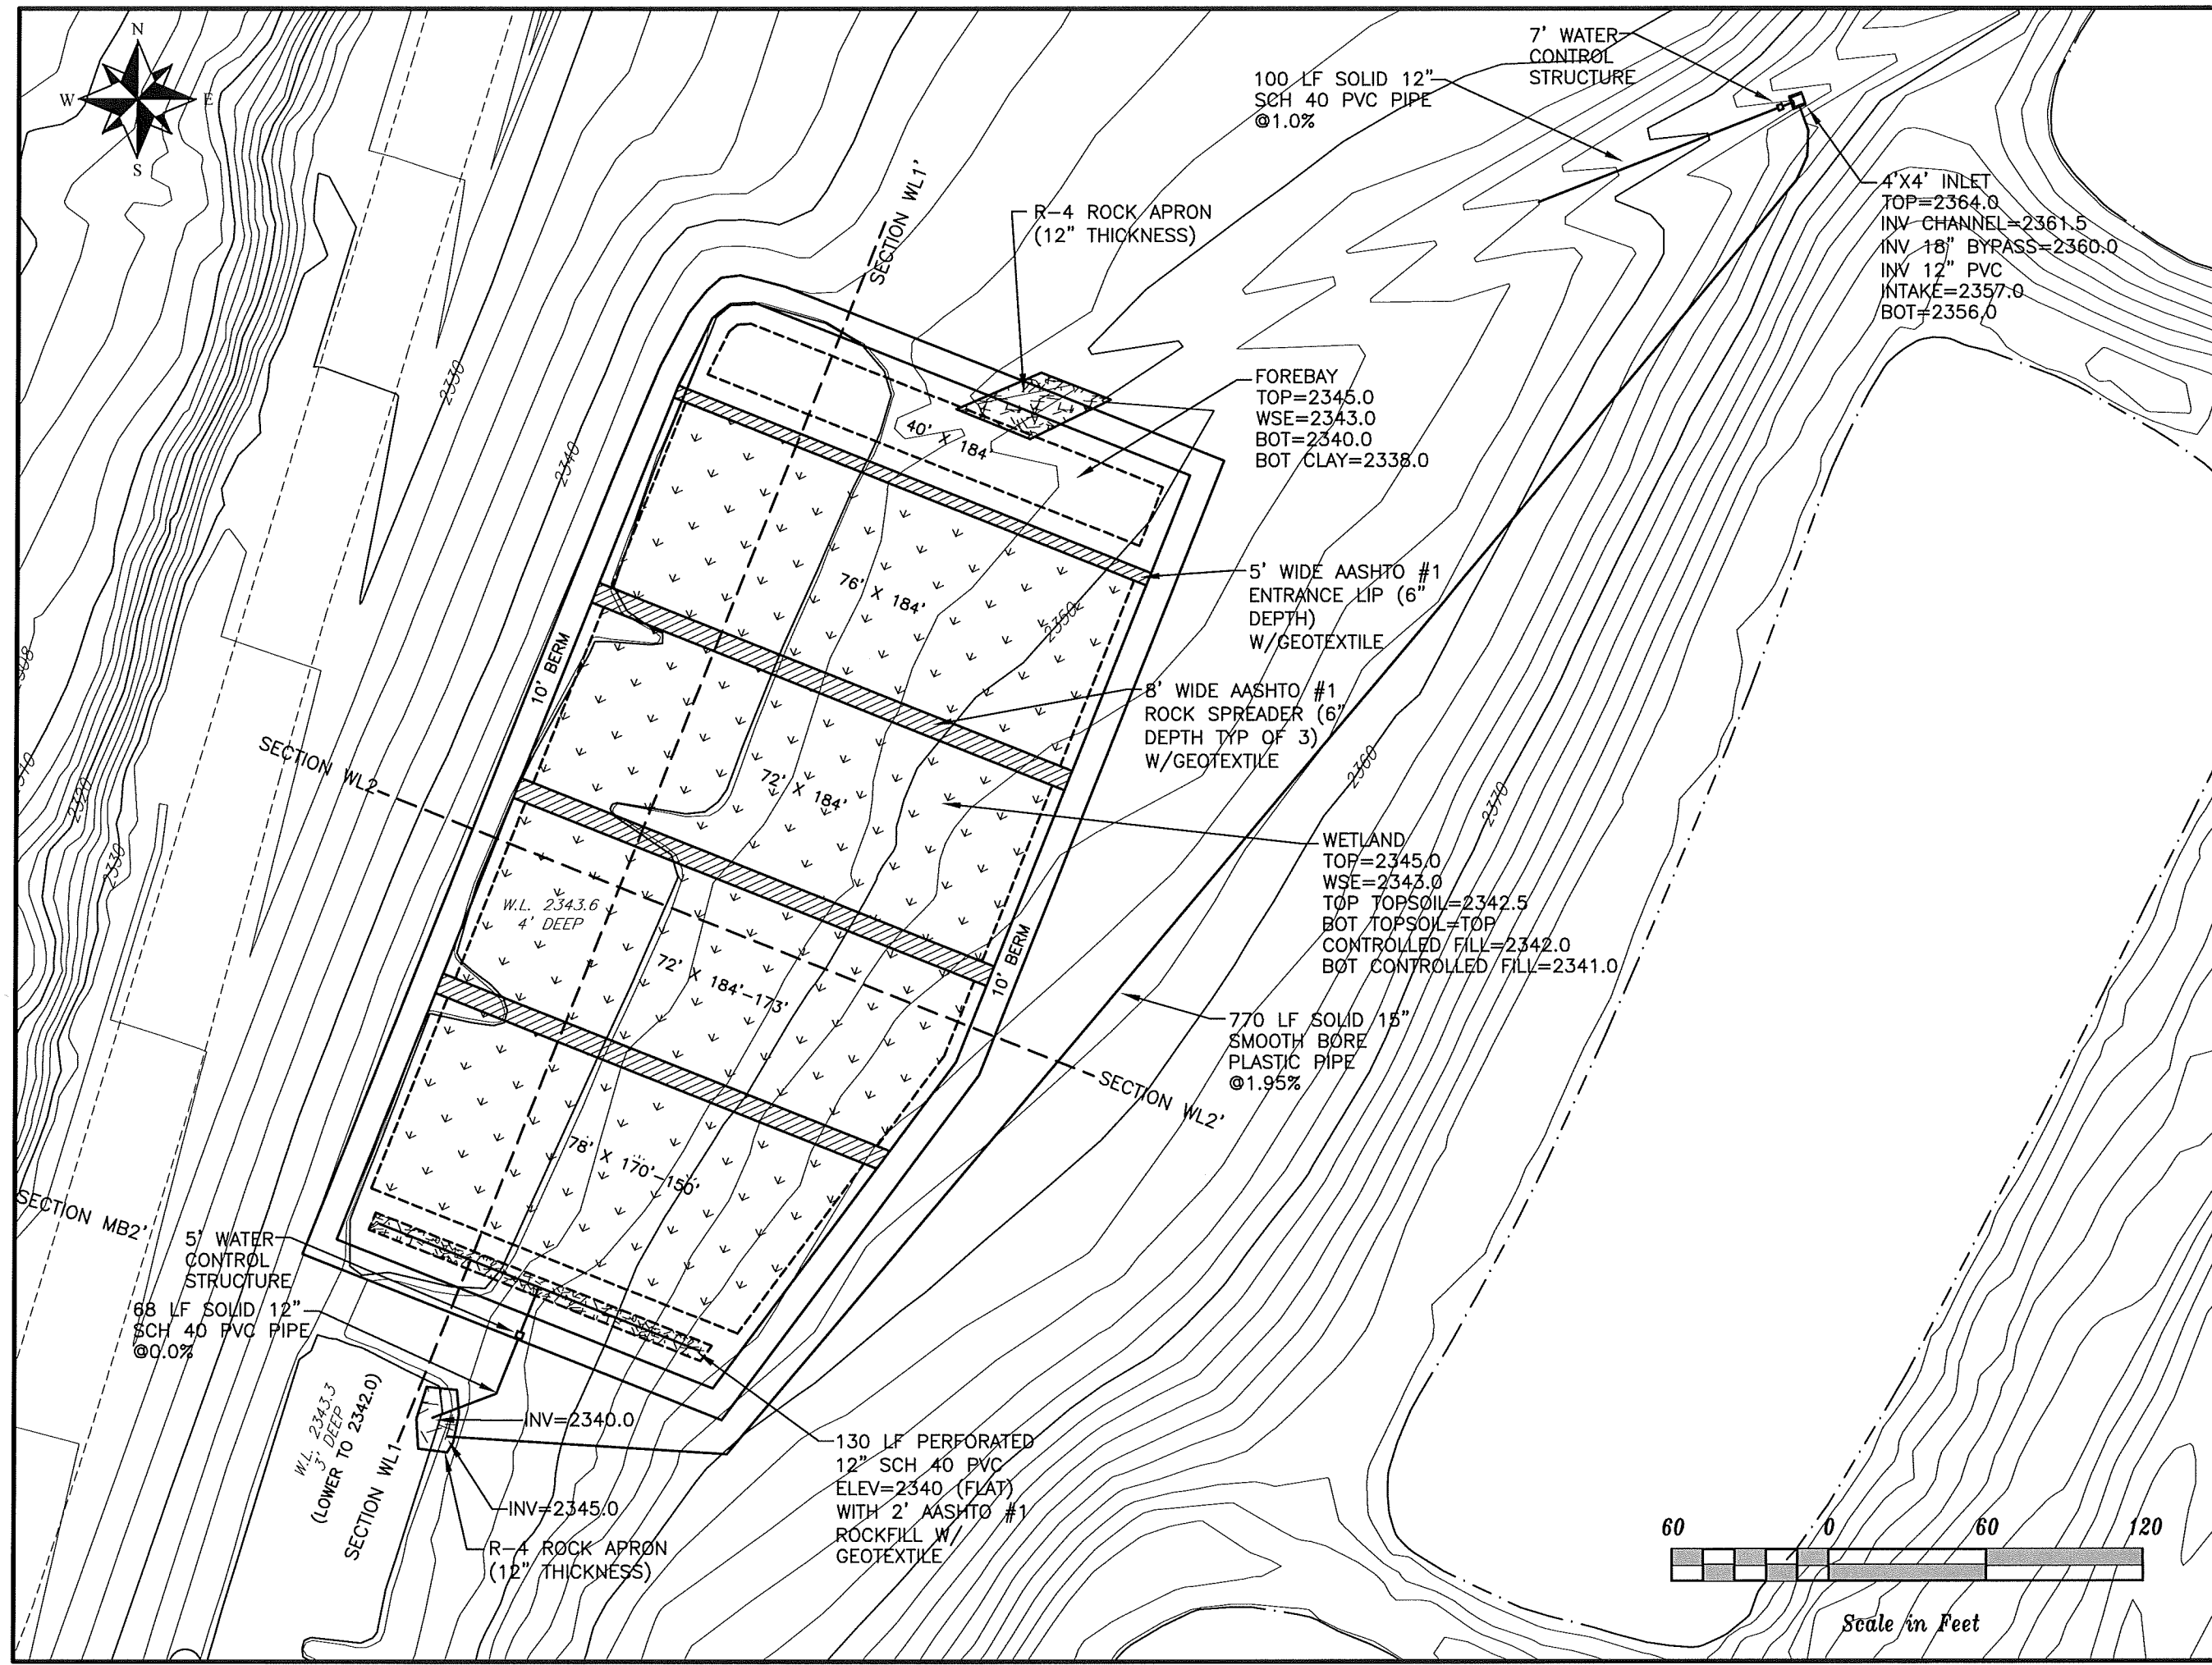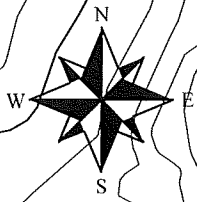

Scale in Feet



Date	07/12
Approved by	E. ROBERTSON
Date	07/12
Drawn by	E. ROBERTSON
Date	7/12
Revised	PL4
Checked	

**USDA NRCS**  
Natural Resources Conservation Service

**FLIGHT 93  
AMD REHAB  
SOMERSET COUNTY, PENNSYLVANIA  
FINAL PLAN**


Drawing No. **F83PLOT**

Sheet No. **4** of **10**

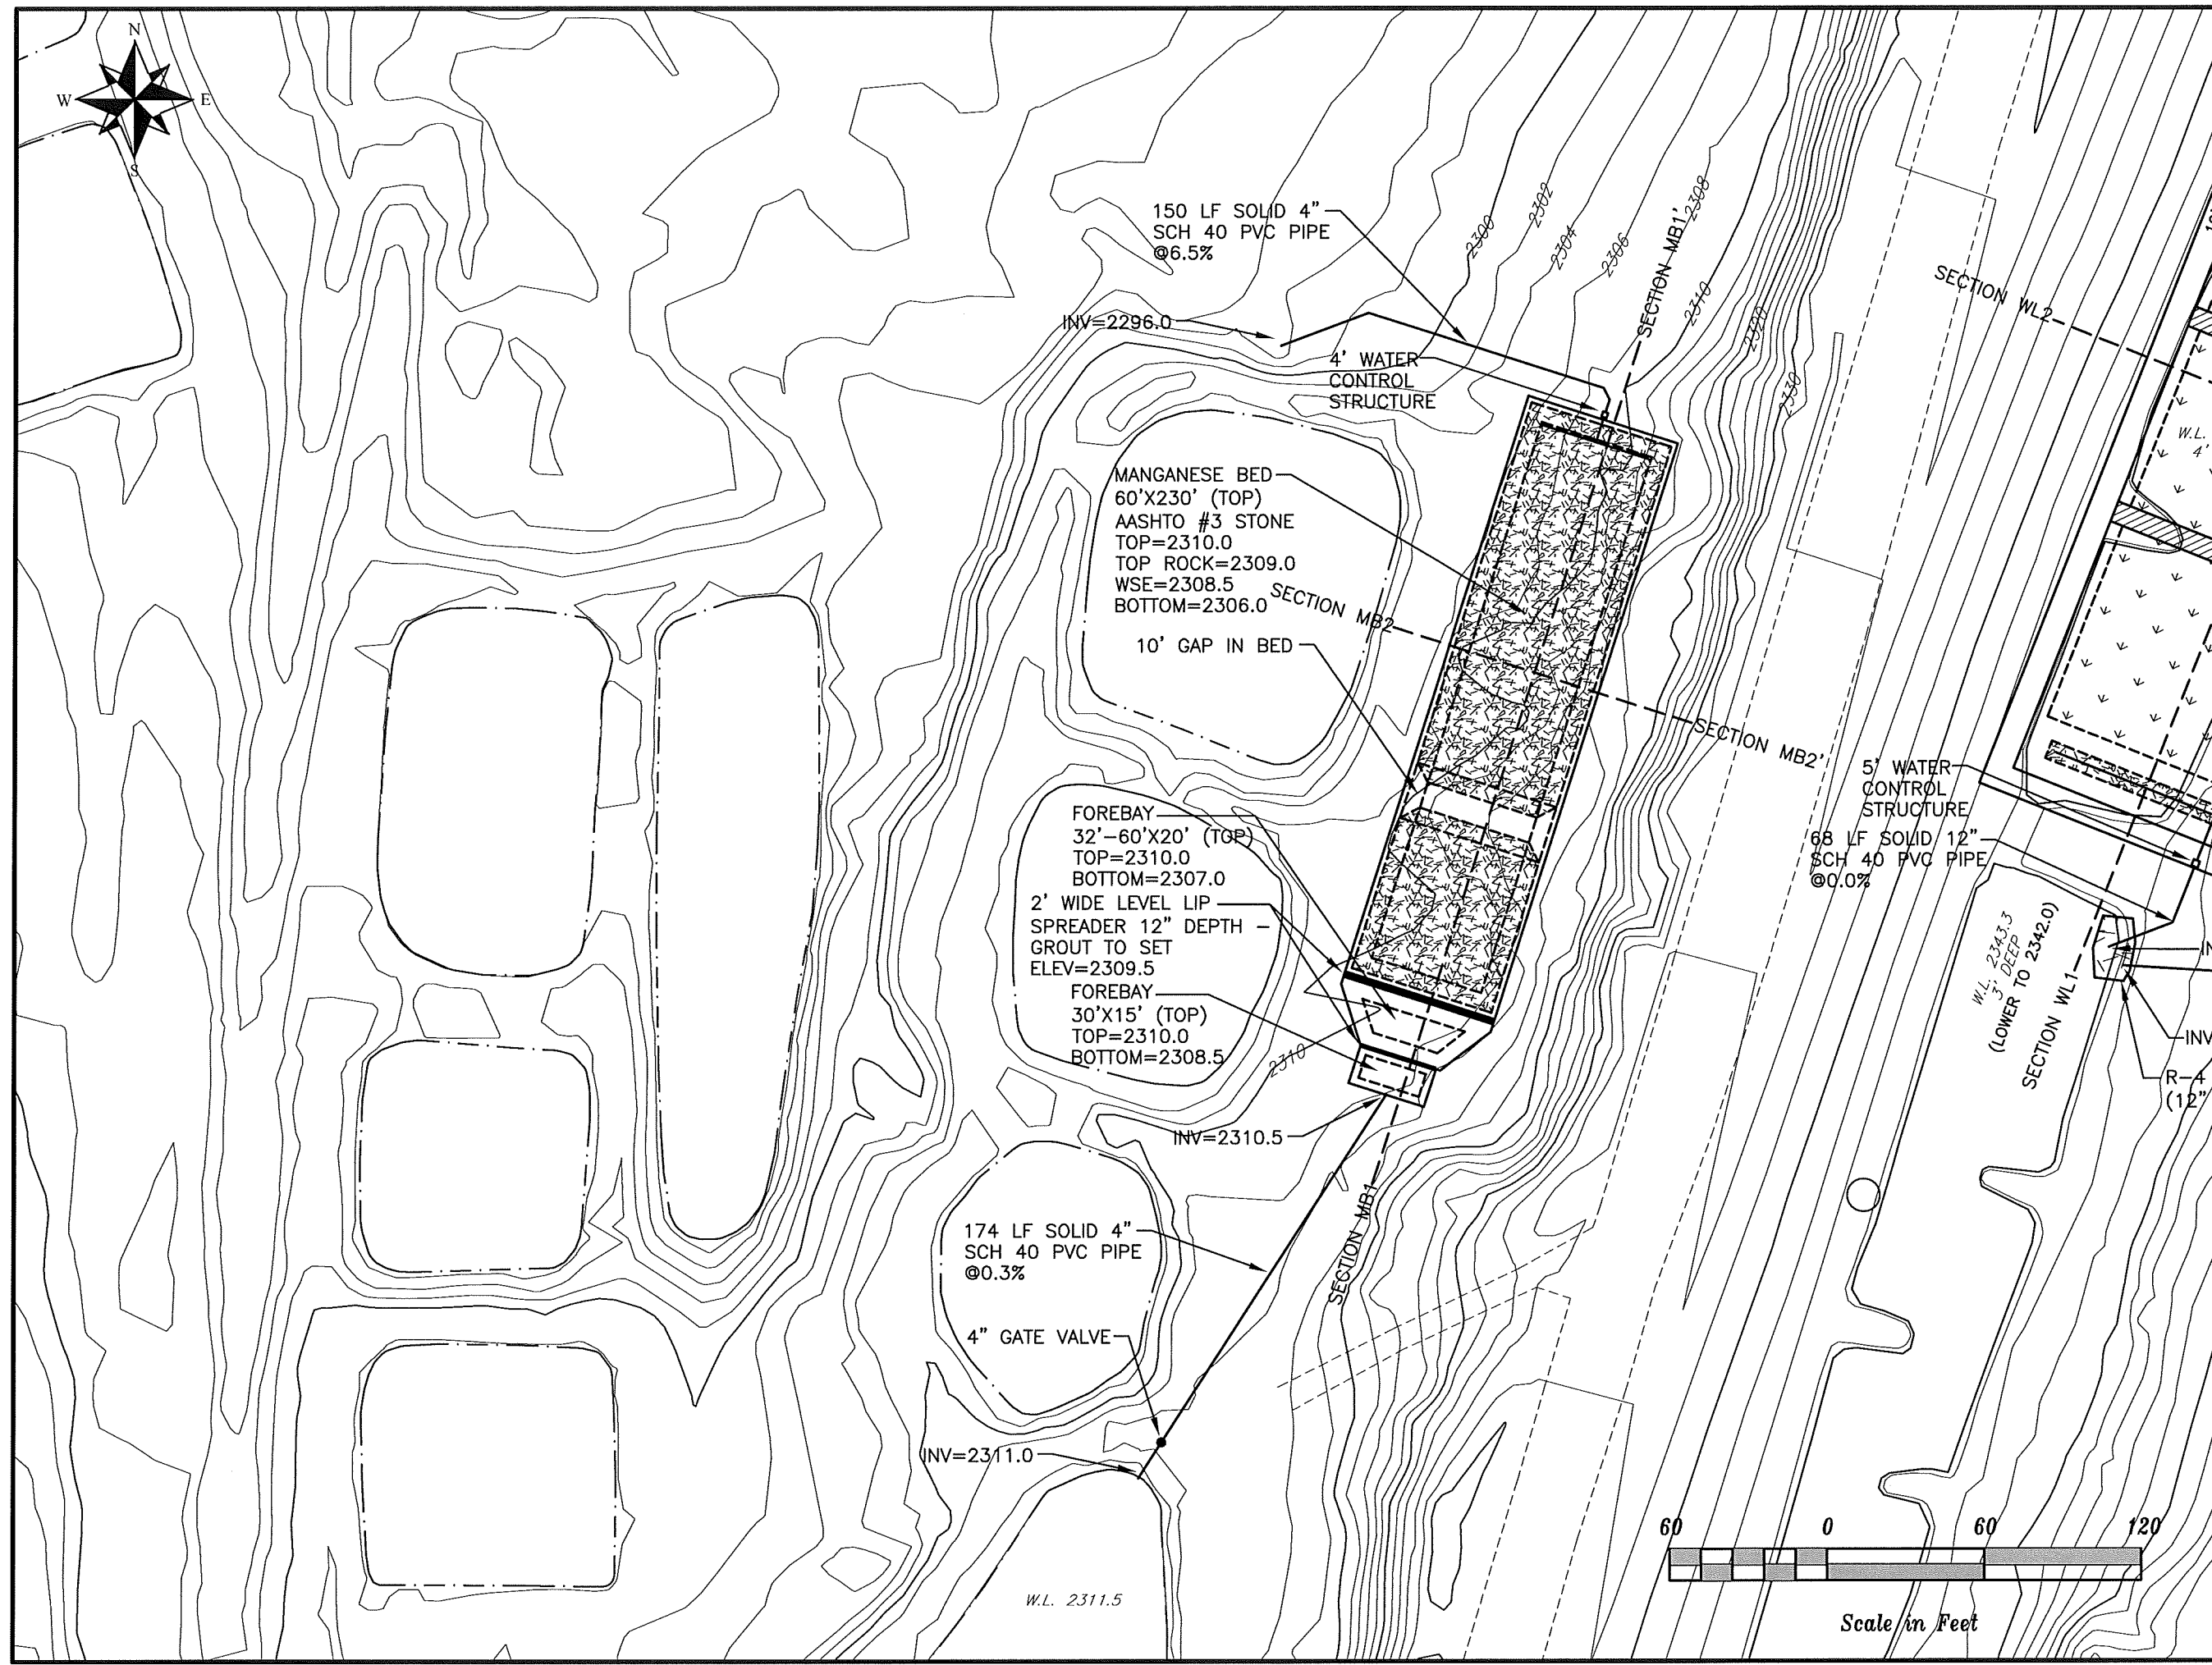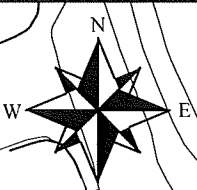

Scale in Feet




Designed by	E. ROBERTSON	Date	07/12
Drawn by	E. ROBERTSON	Title	07/12
Reviewed by	PL	Sheet	7/2
Checked by			

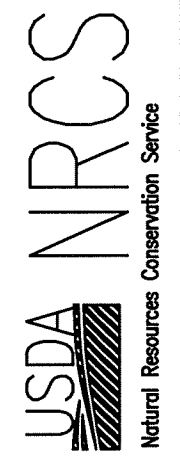

**FLIGHT 93  
AMD REHAB**  
SOMERSET COUNTY, PENNSYLVANIA  
**FINAL PLAN**

Drawing No.	F83PLOT
Sheet No.	5 of 10



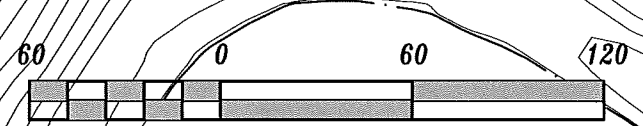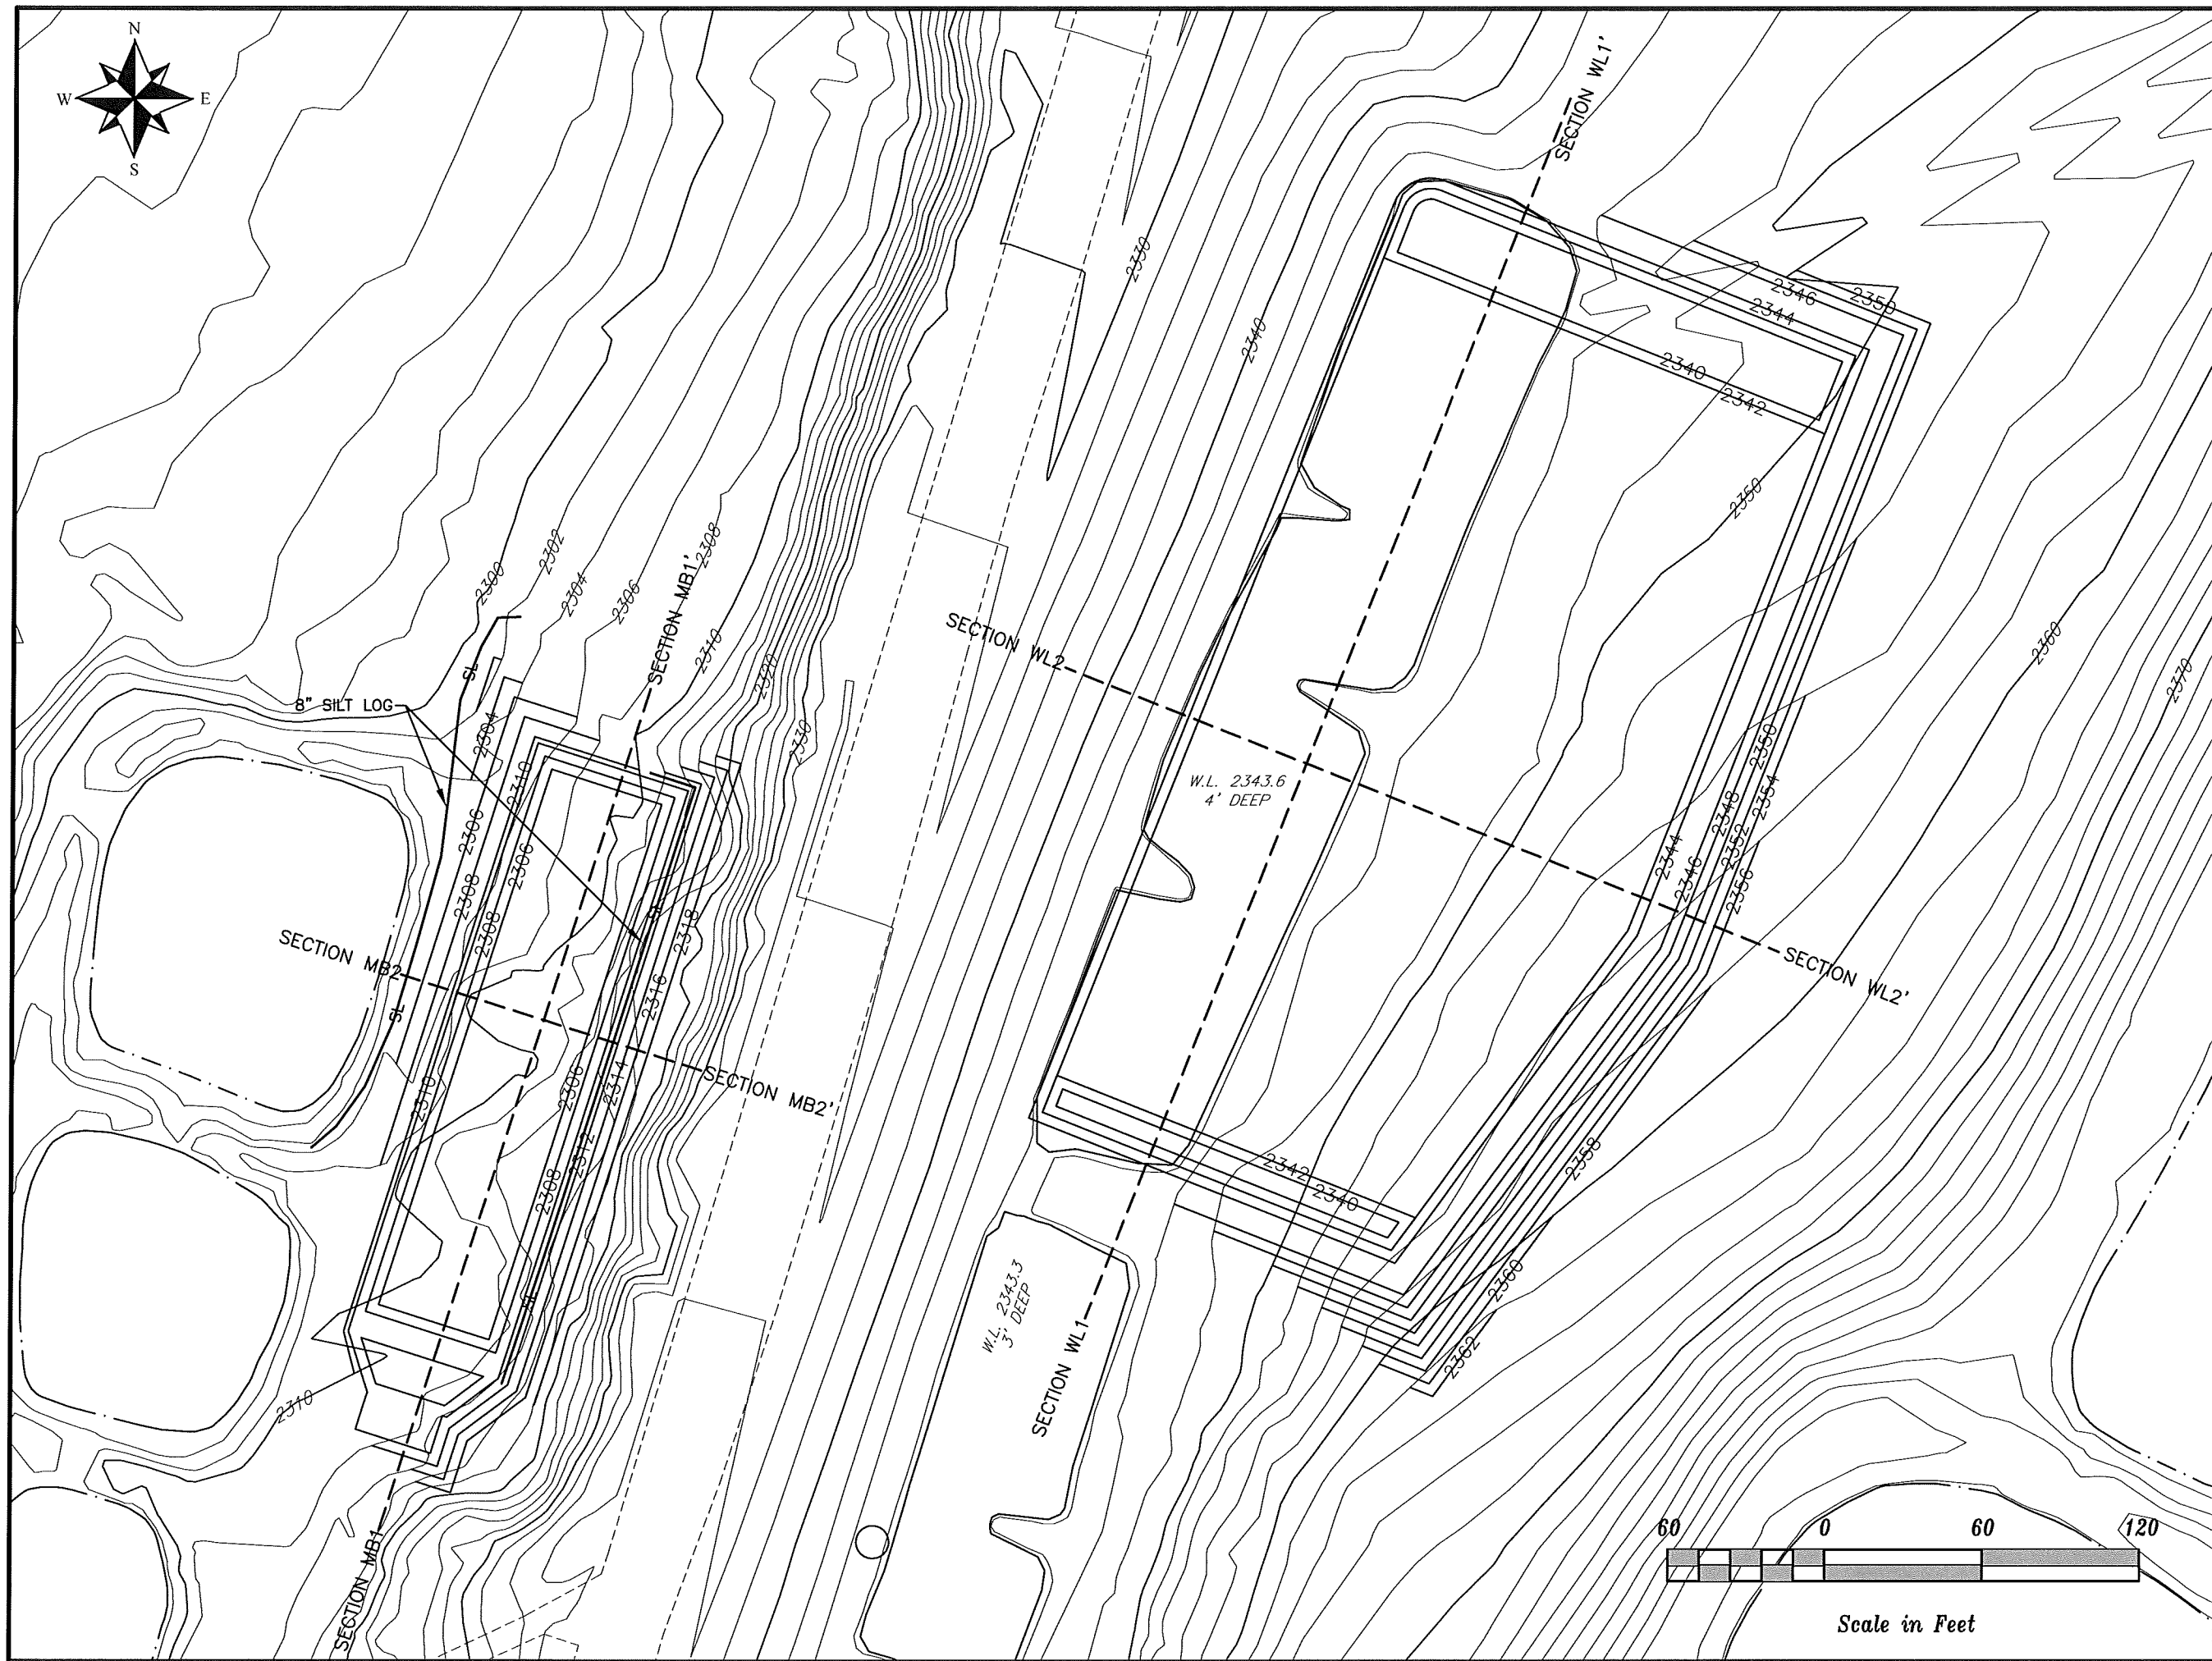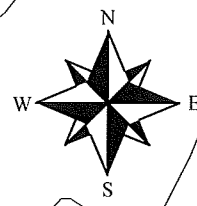


Scale in Feet

Designed by	<u>E. ROBERTSON</u>	Drawn by	<u>E. ROBERTSON</u>	Reviewed by	<u>EL</u>	Checked by	<u>EL</u>
Date	<u>07/12</u>	Date	<u>07/12</u>	Date	<u>7/12</u>	Date	




**FLIGHT 93  
AMD REHAB**  
SOMERSET COUNTY, PENNSYLVANIA  
**GRADING PLAN**

Drawing No. F83PLOT  
Sheet No. 6 of 10

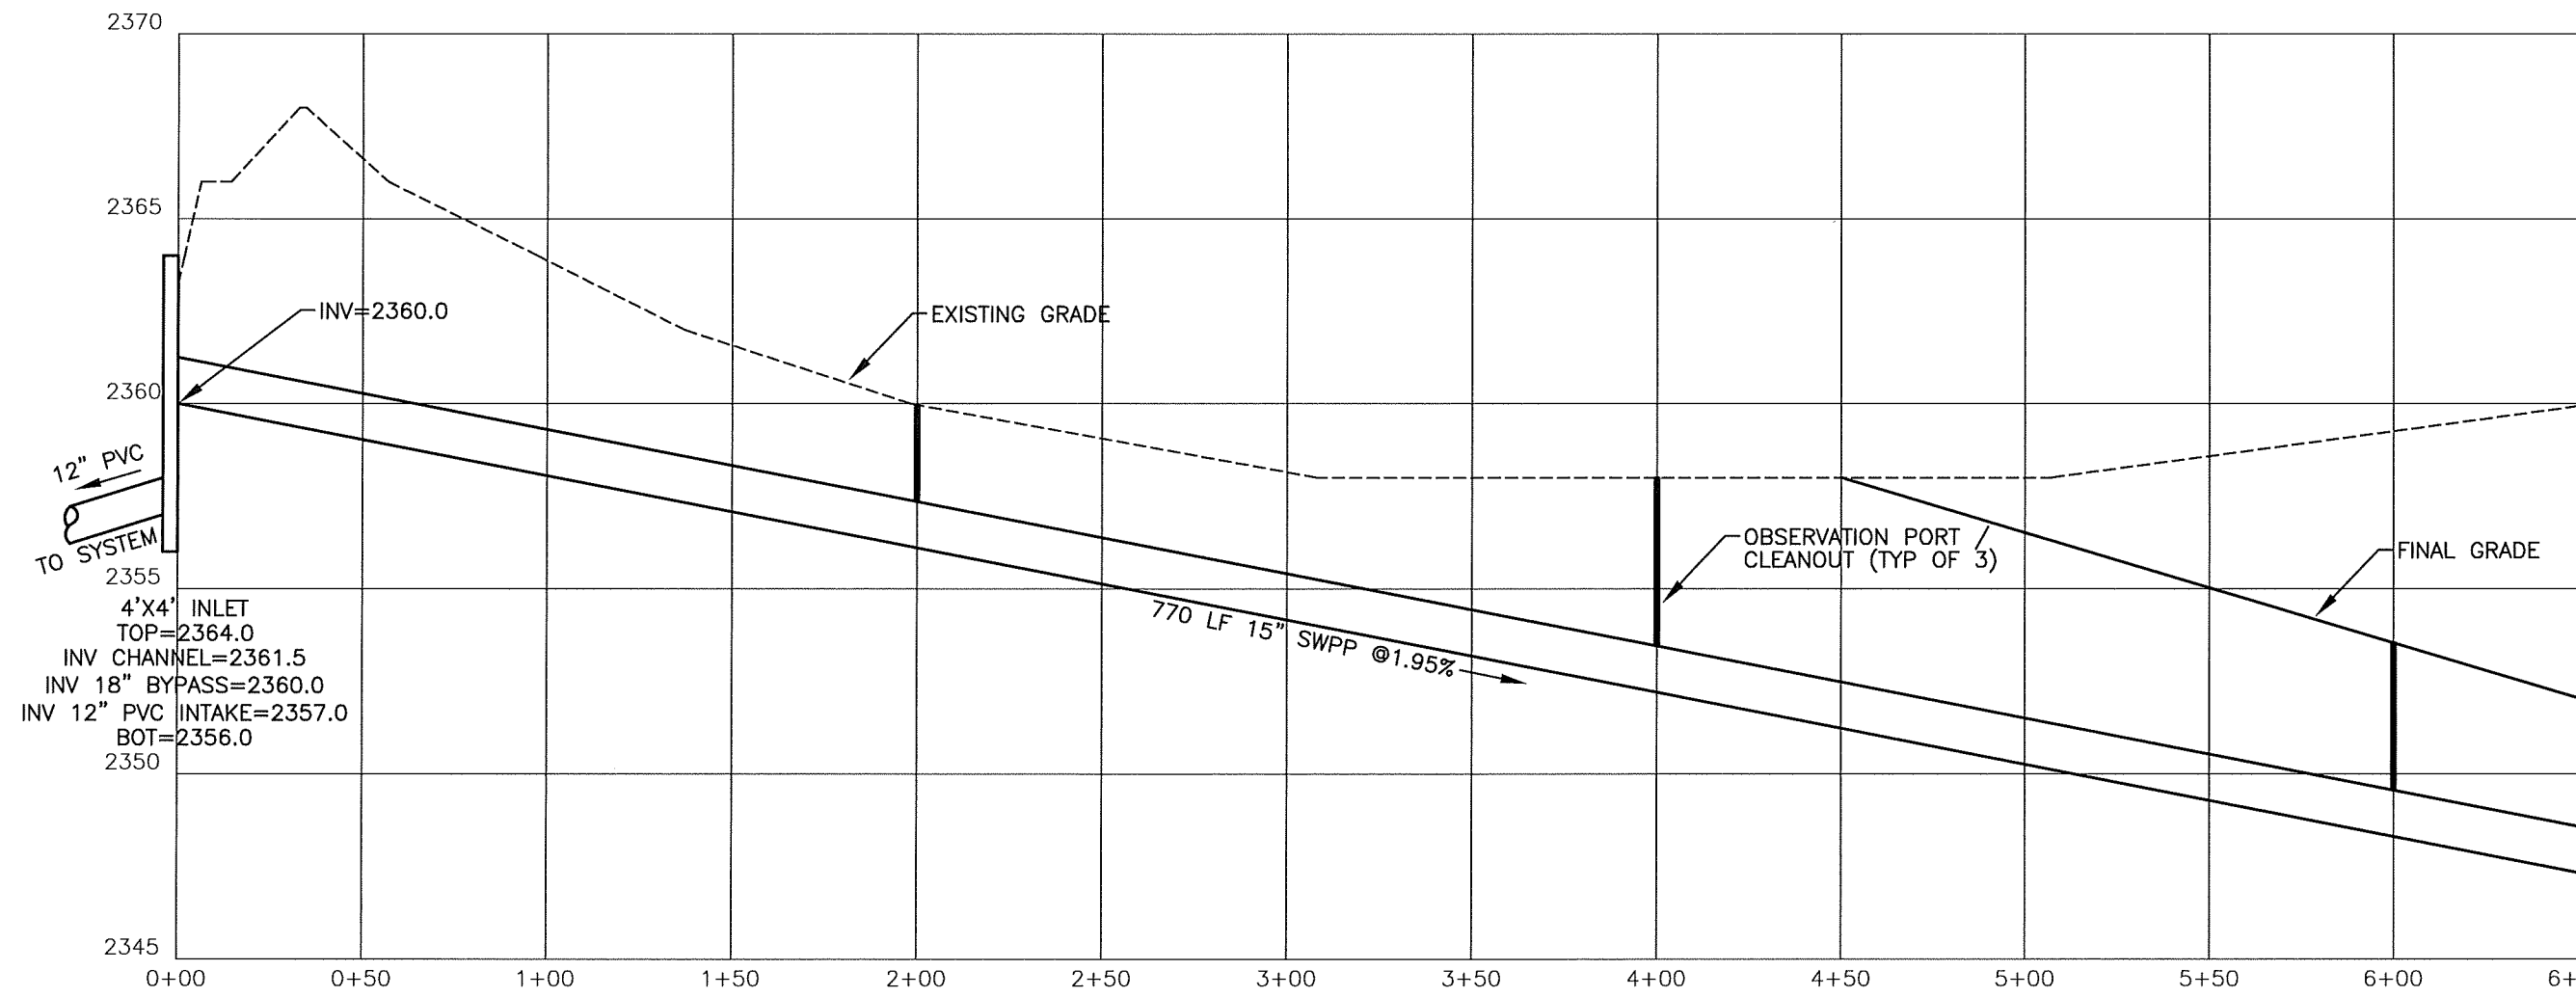

**WETLAND BYPASS PIPE PROFILE**  
 SCALE: 1"=50' HORIZONTAL; 1"=5' VERTICAL

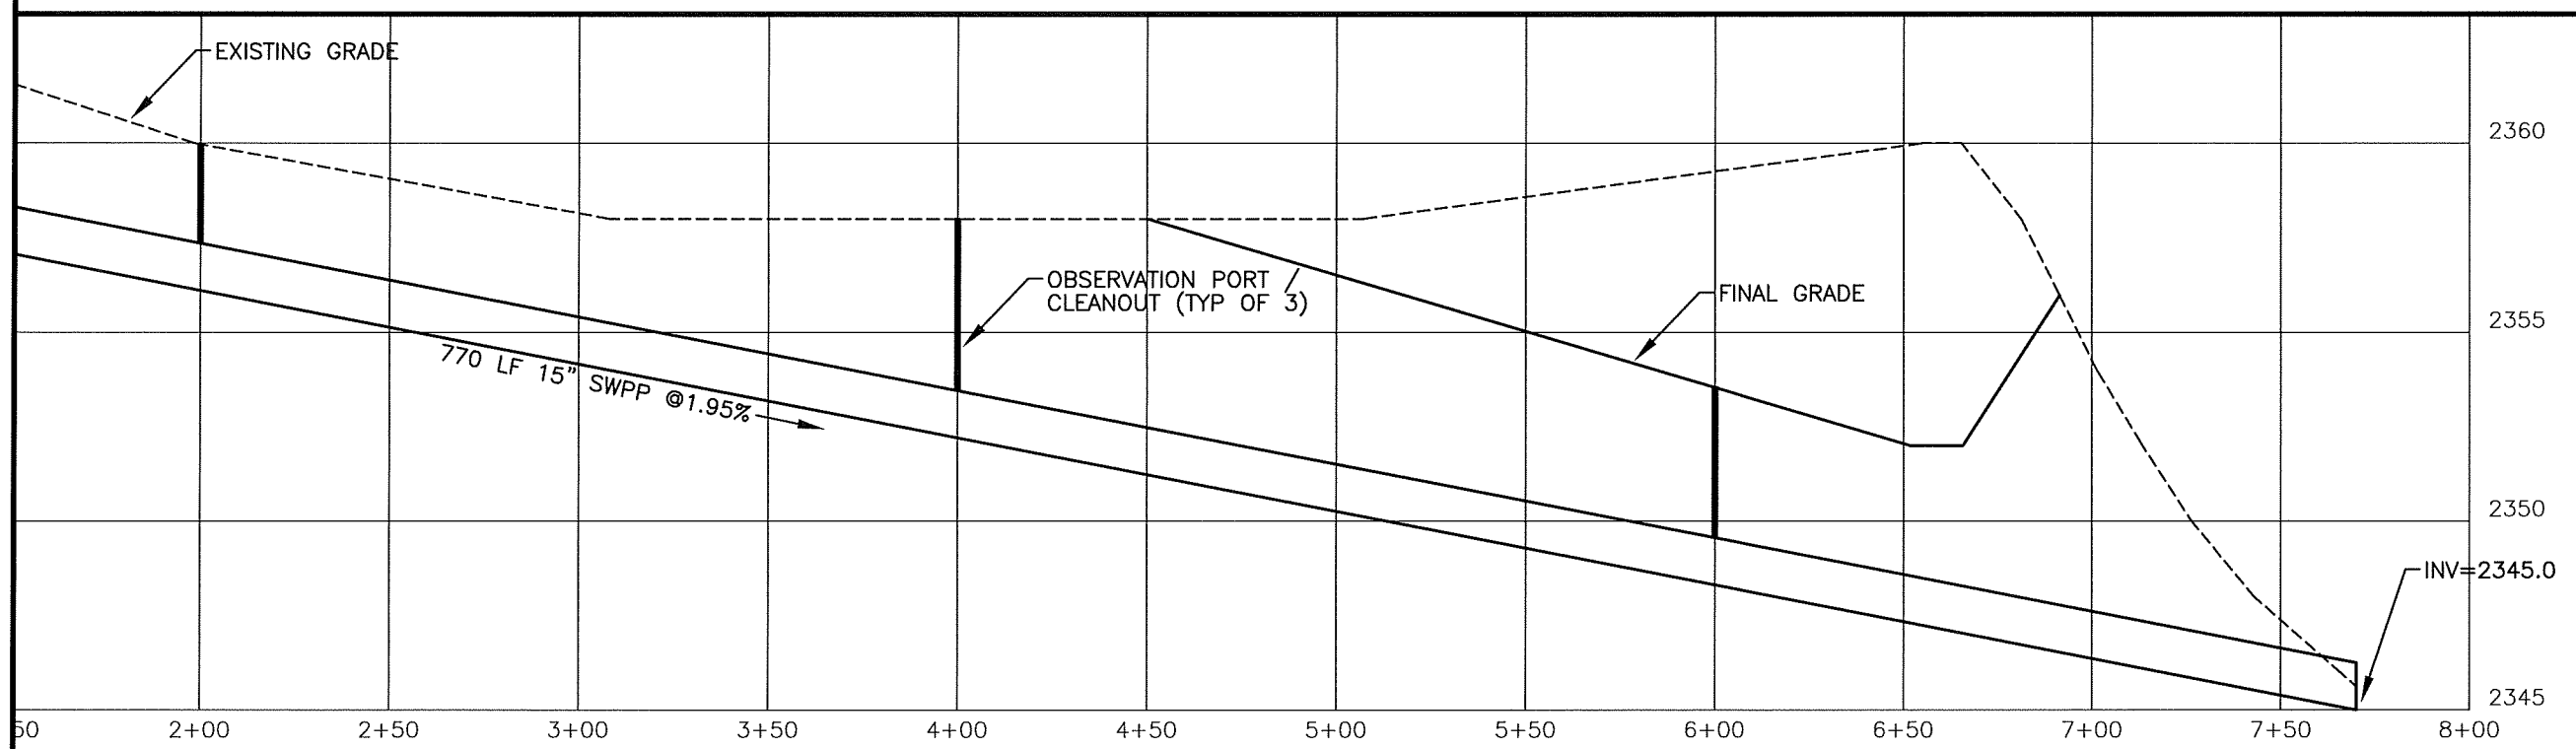


**WETLAND BYPASS PIPE PROFILE**  
 SCALE: 1"=50' HORIZONTAL; 1"=5' VERTICAL

Approved by	_____	Date	_____
Drawn by	E. ROBERTSON	Date	07/12
Reviewed by	PL4	Date	7/12
Checked by	_____	Date	_____




**FLIGHT 93  
 AMD REHAB**  
 SOMERSET COUNTY, PENNSYLVANIA  
**PROFILES**

Drawing No.	F03PLOT
Sheet No.	7 of 10

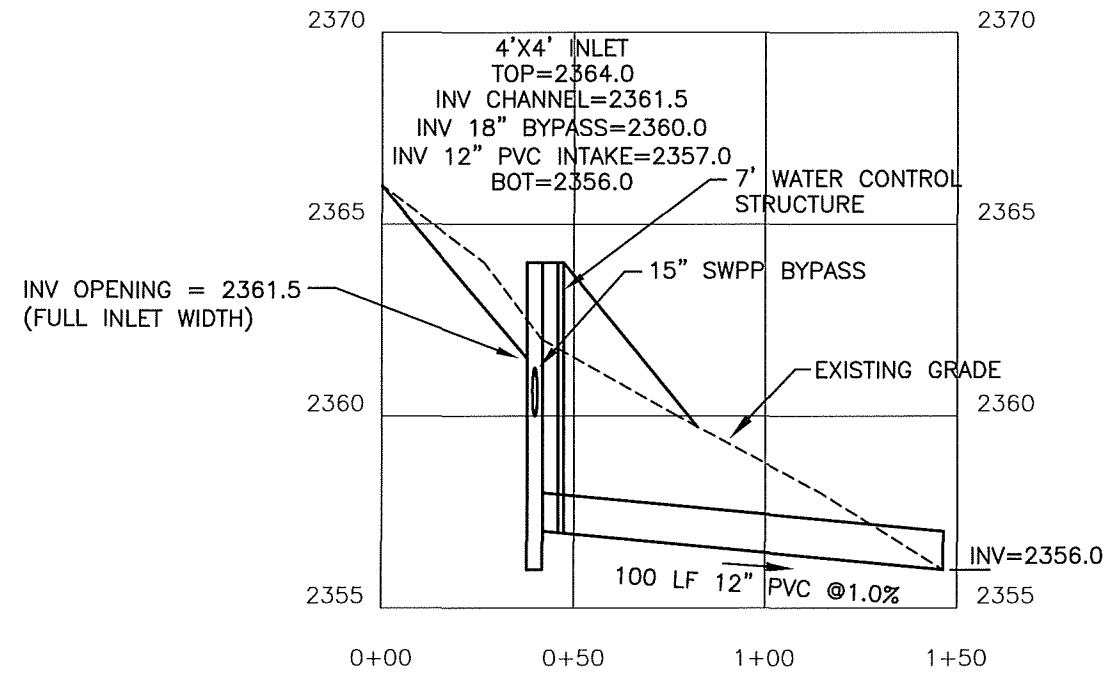


**WETLAND COLLECTION SYSTEM PROFILE**  
 SCALE: 1"=50' HORIZONTAL; 1"=5' VERTICAL

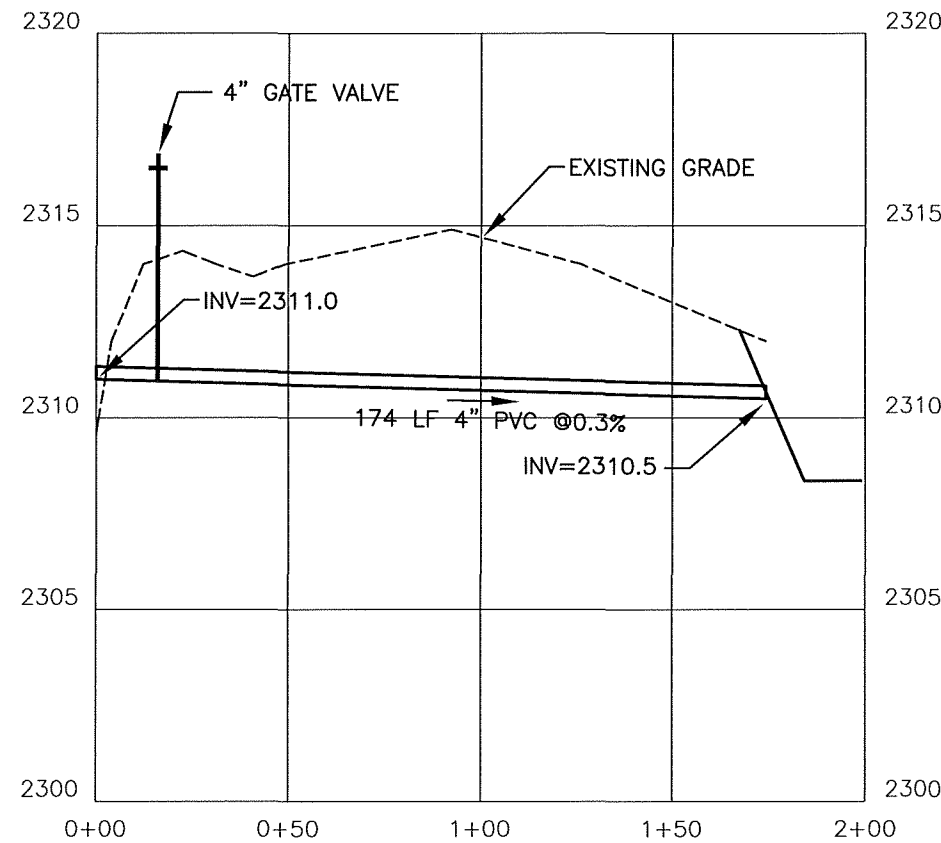


**MANGANESE BED COLLECTION INTAKE PROFILE**  
 SCALE: 1"=50' HORIZONTAL; 1"=5' VERTICAL

Date	
Approved by	
Title	
Date	07/12
Designed	E. ROBERTSON
Drawn	E. ROBERTSON
Reviewed	Flt
Checked	Flt

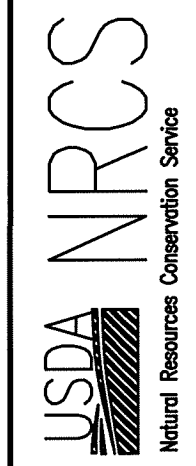


**FLIGHT 93  
 AMD REHAB**  
 SOMERSET COUNTY, PENNSYLVANIA  
**PROFILES**



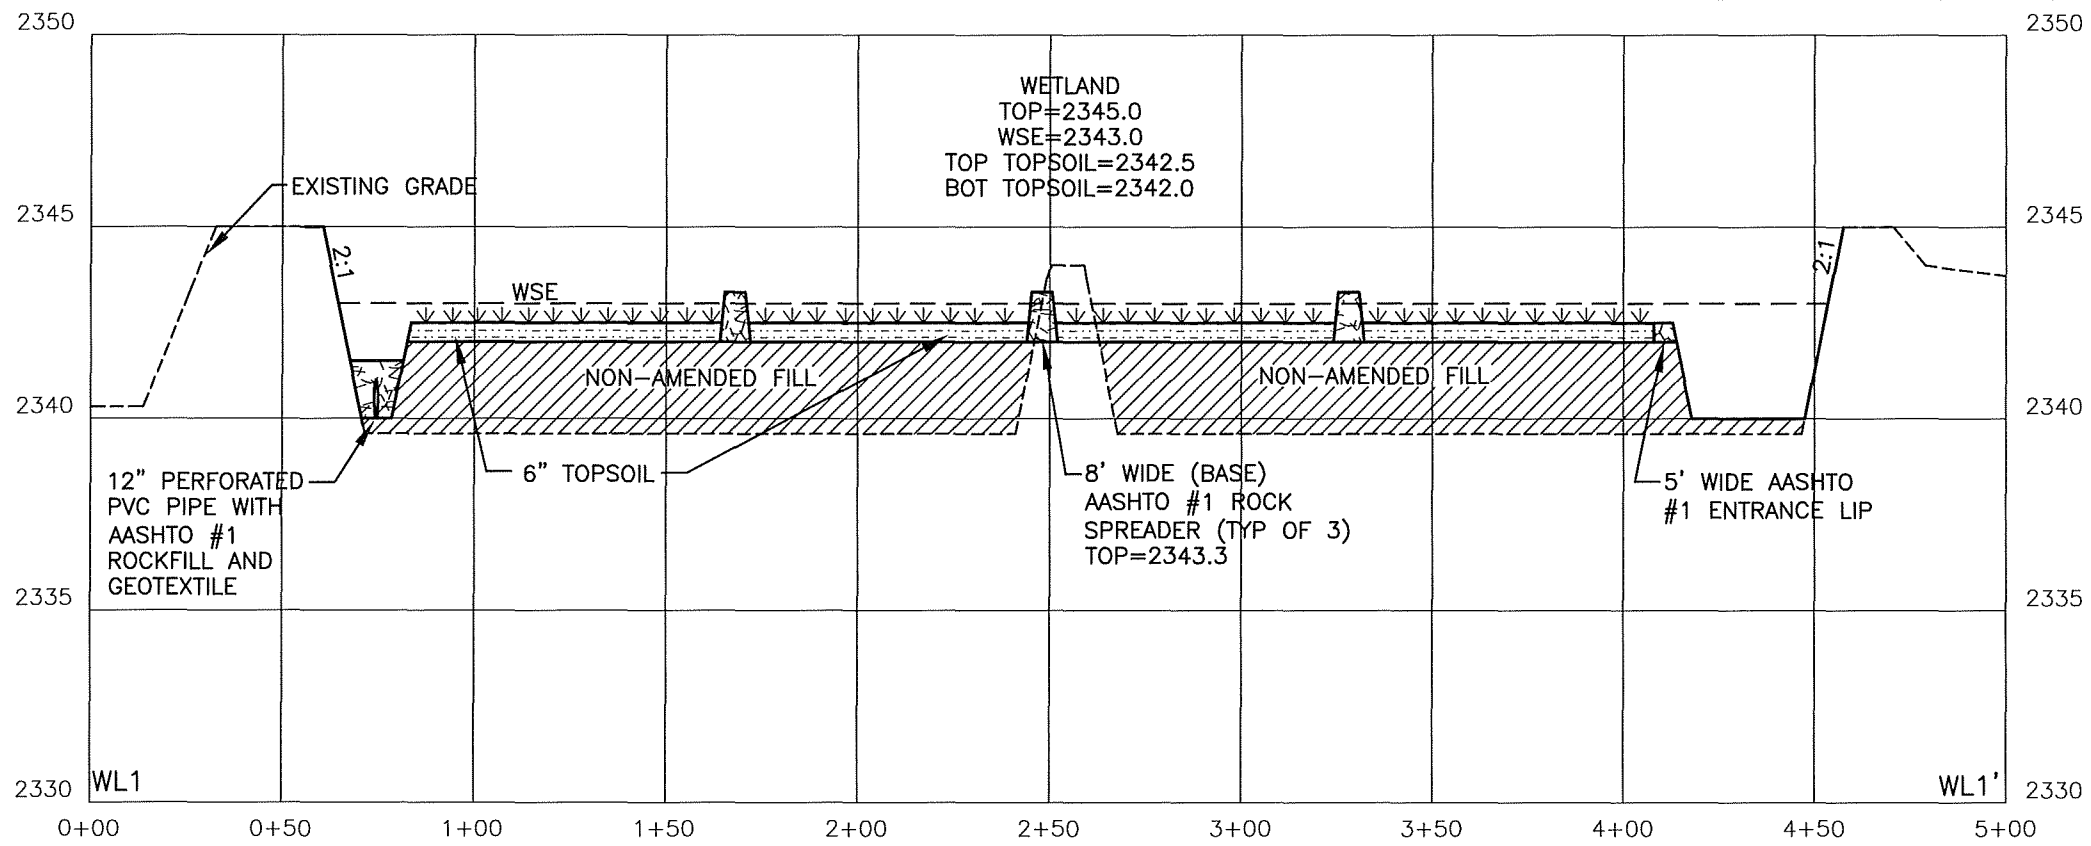


**SECTION WL1-WL1'**  
SCALE: 1"=50' HORIZONTAL; 1"=5' VERTICAL


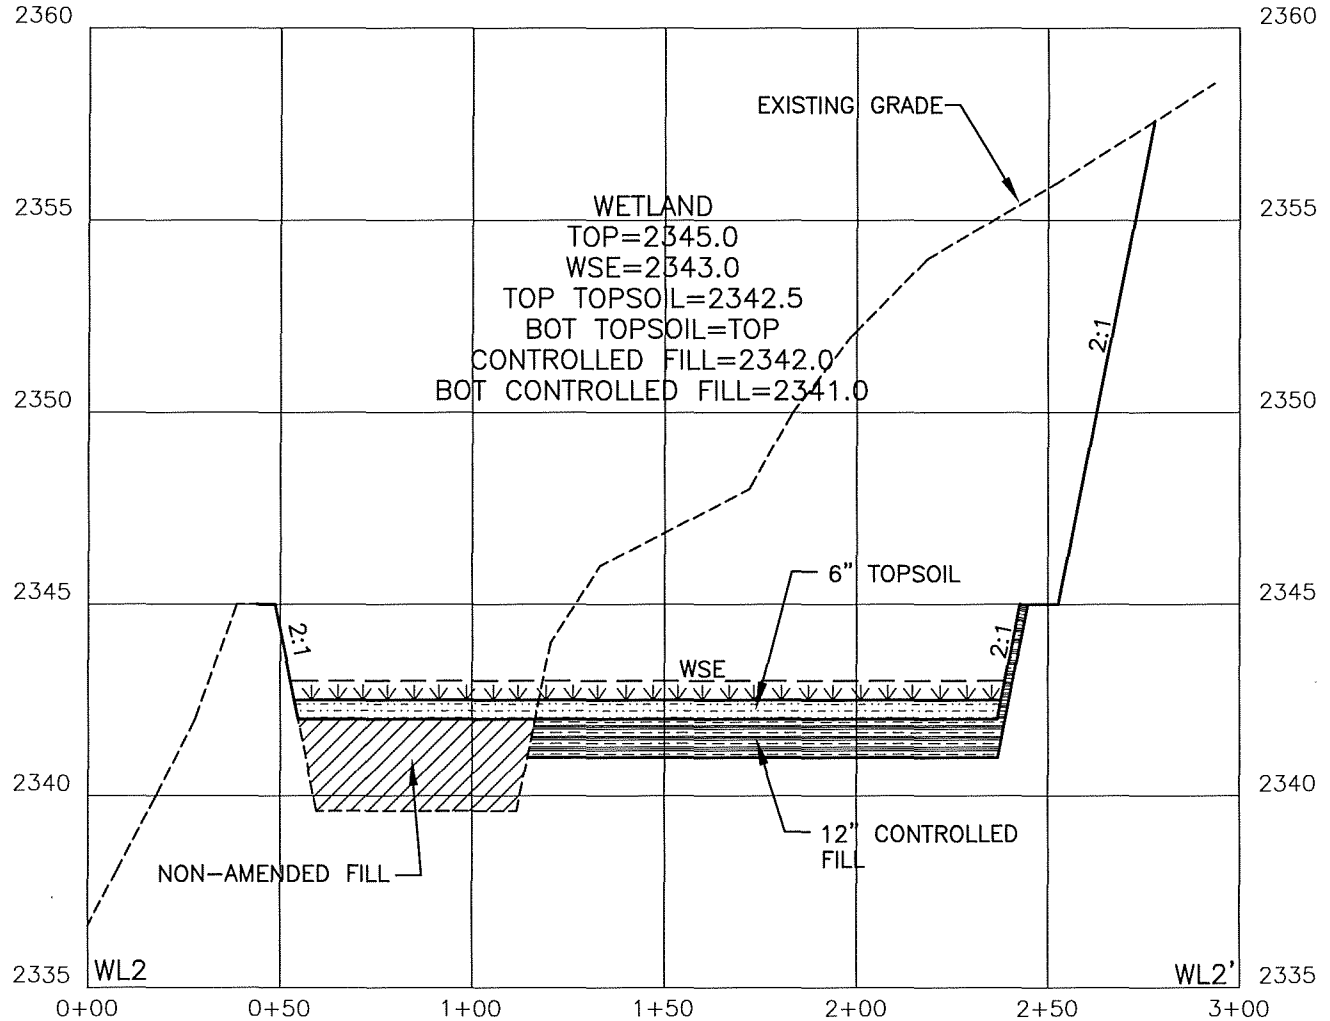


**SECTION WL2-WL2'**  
SCALE: 1"=50' HORIZONTAL; 1"=5' VERTICAL


Date	_____
Approved by	_____
Date	07/12
Designed	E. ROBERTSON
Drawn	E. ROBERTSON
Reviewed	PLA
Checked	7/12

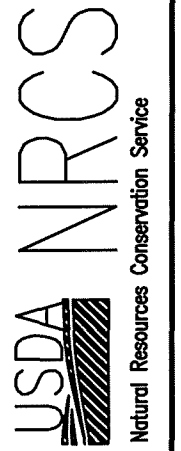

**FLIGHT 93  
AMD REHAB**  
SOMERSET COUNTY, PENNSYLVANIA  
**SECTIONS**

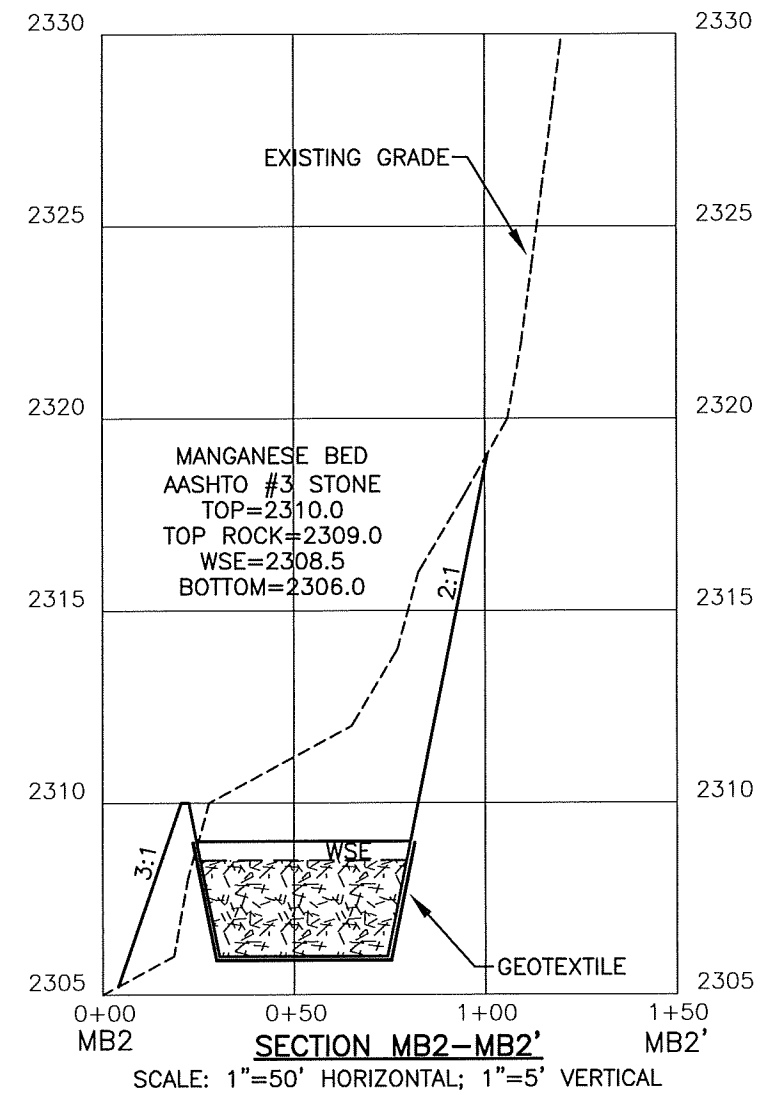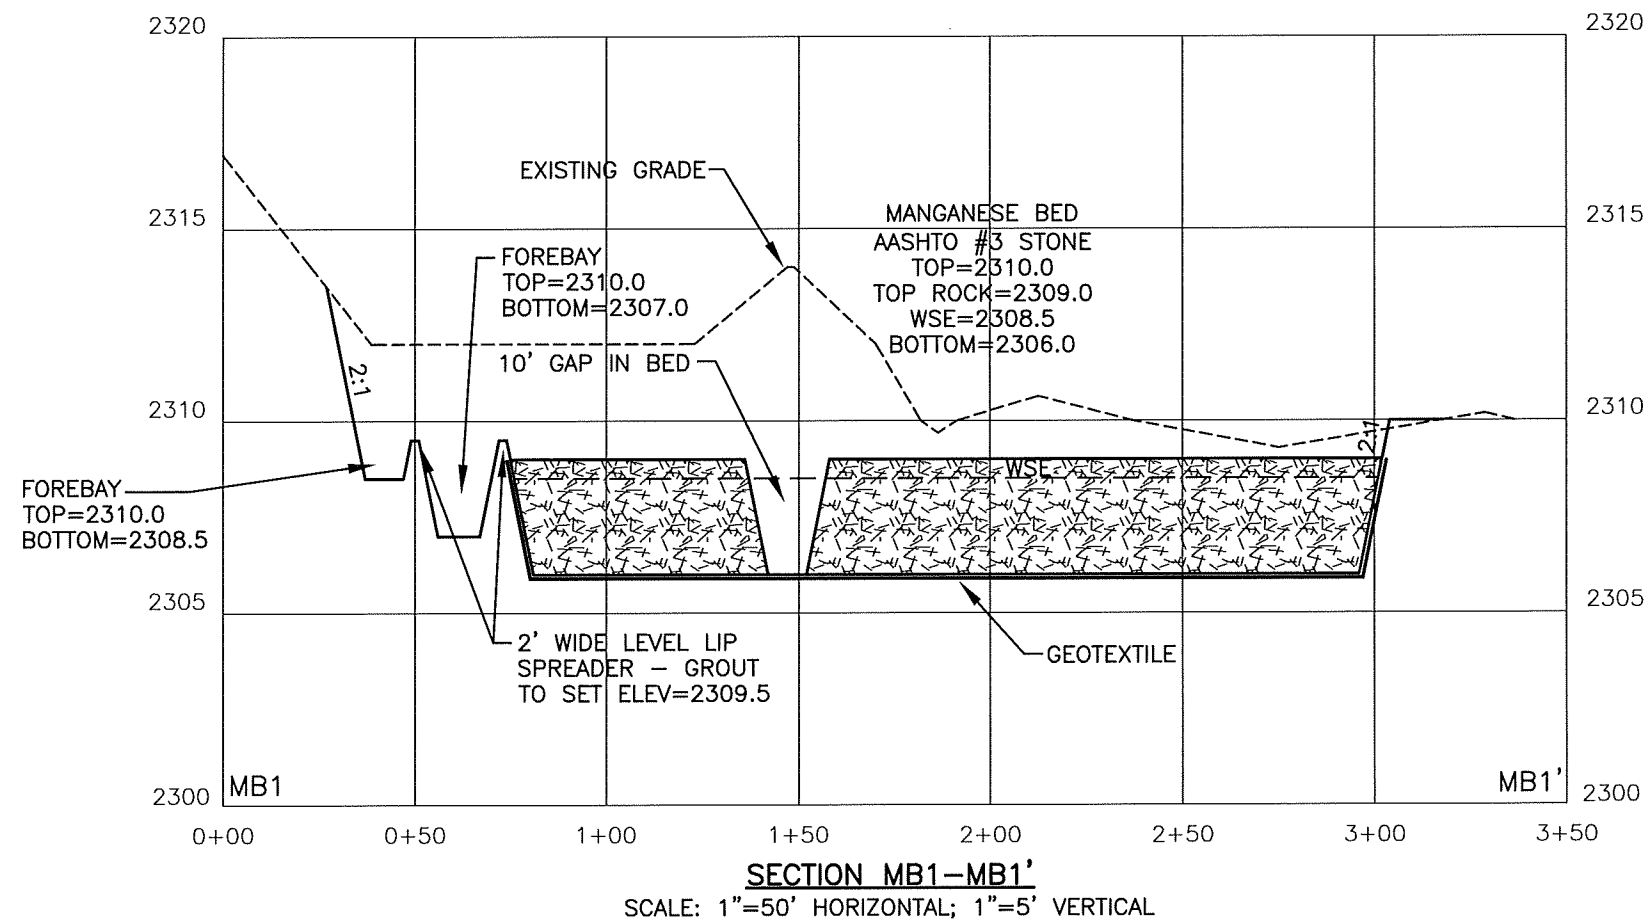


Designed by	E. ROBERTSON	Date	07/12
Drawn by	E. ROBERTSON	Title	07/12
Reviewed	PLG	Title	7/12
Checked		Title	
Approved by		Date	

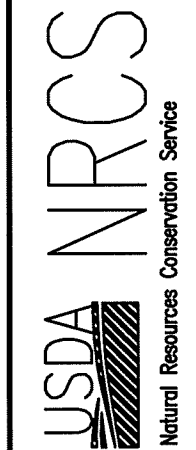


FLIGHT 93  
AND REHAB  
SOMERSET COUNTY, PENNSYLVANIA  
SECTIONS

Drawing No. F83PLOT  
Sheet No. 10 of 10

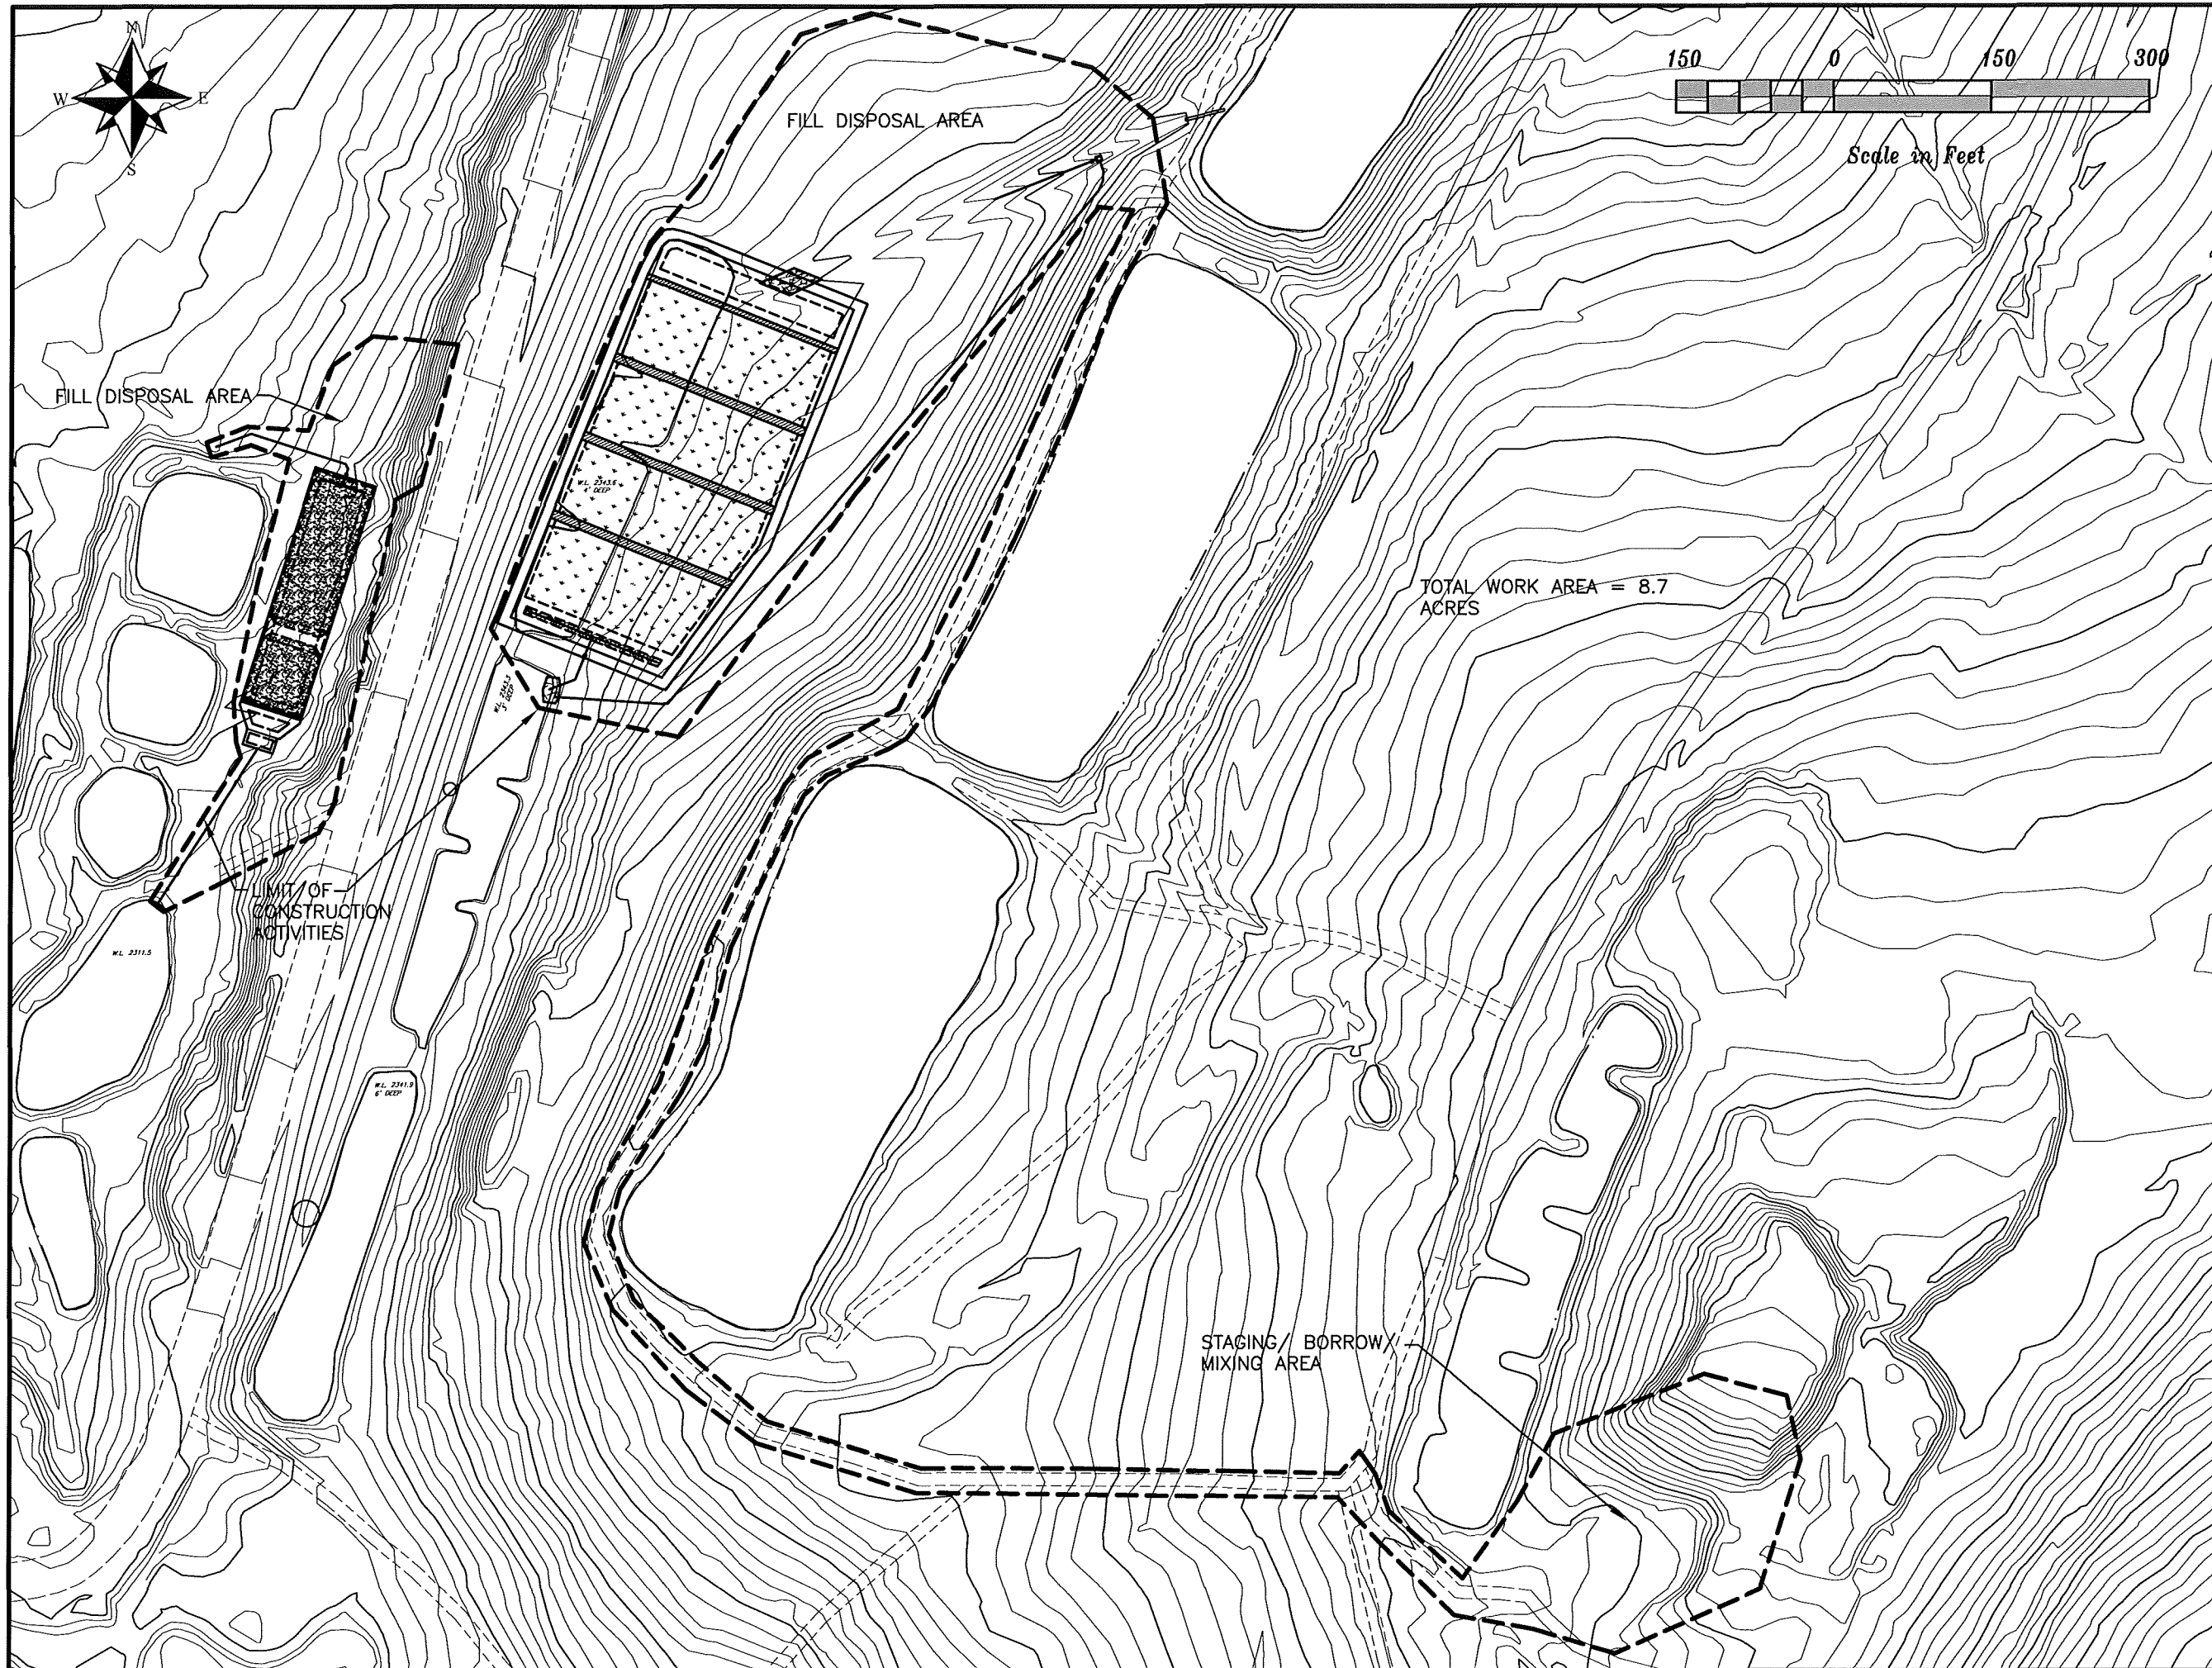

Designed by	<b>E. ROBERTSON</b>	Date	<b>07/12</b>
Drawn by	<b>E. ROBERTSON</b>	Checked by	
Reviewed by		Title	
Approved by		Date	

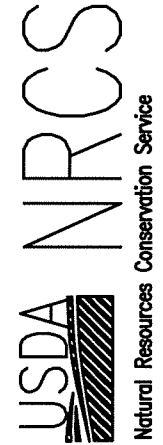

**FLIGHT 93  
AND REHAB**  
SOMERSET COUNTY, PENNSYLVANIA  
**GENERAL PLAN**

Drawing No.	<b>F03PLOT</b>
Sheet	<b>1 of 1</b>